




NORTH CAROLINA DEPARTMENT OF TRANSPORTATION
RAIL DIVISION

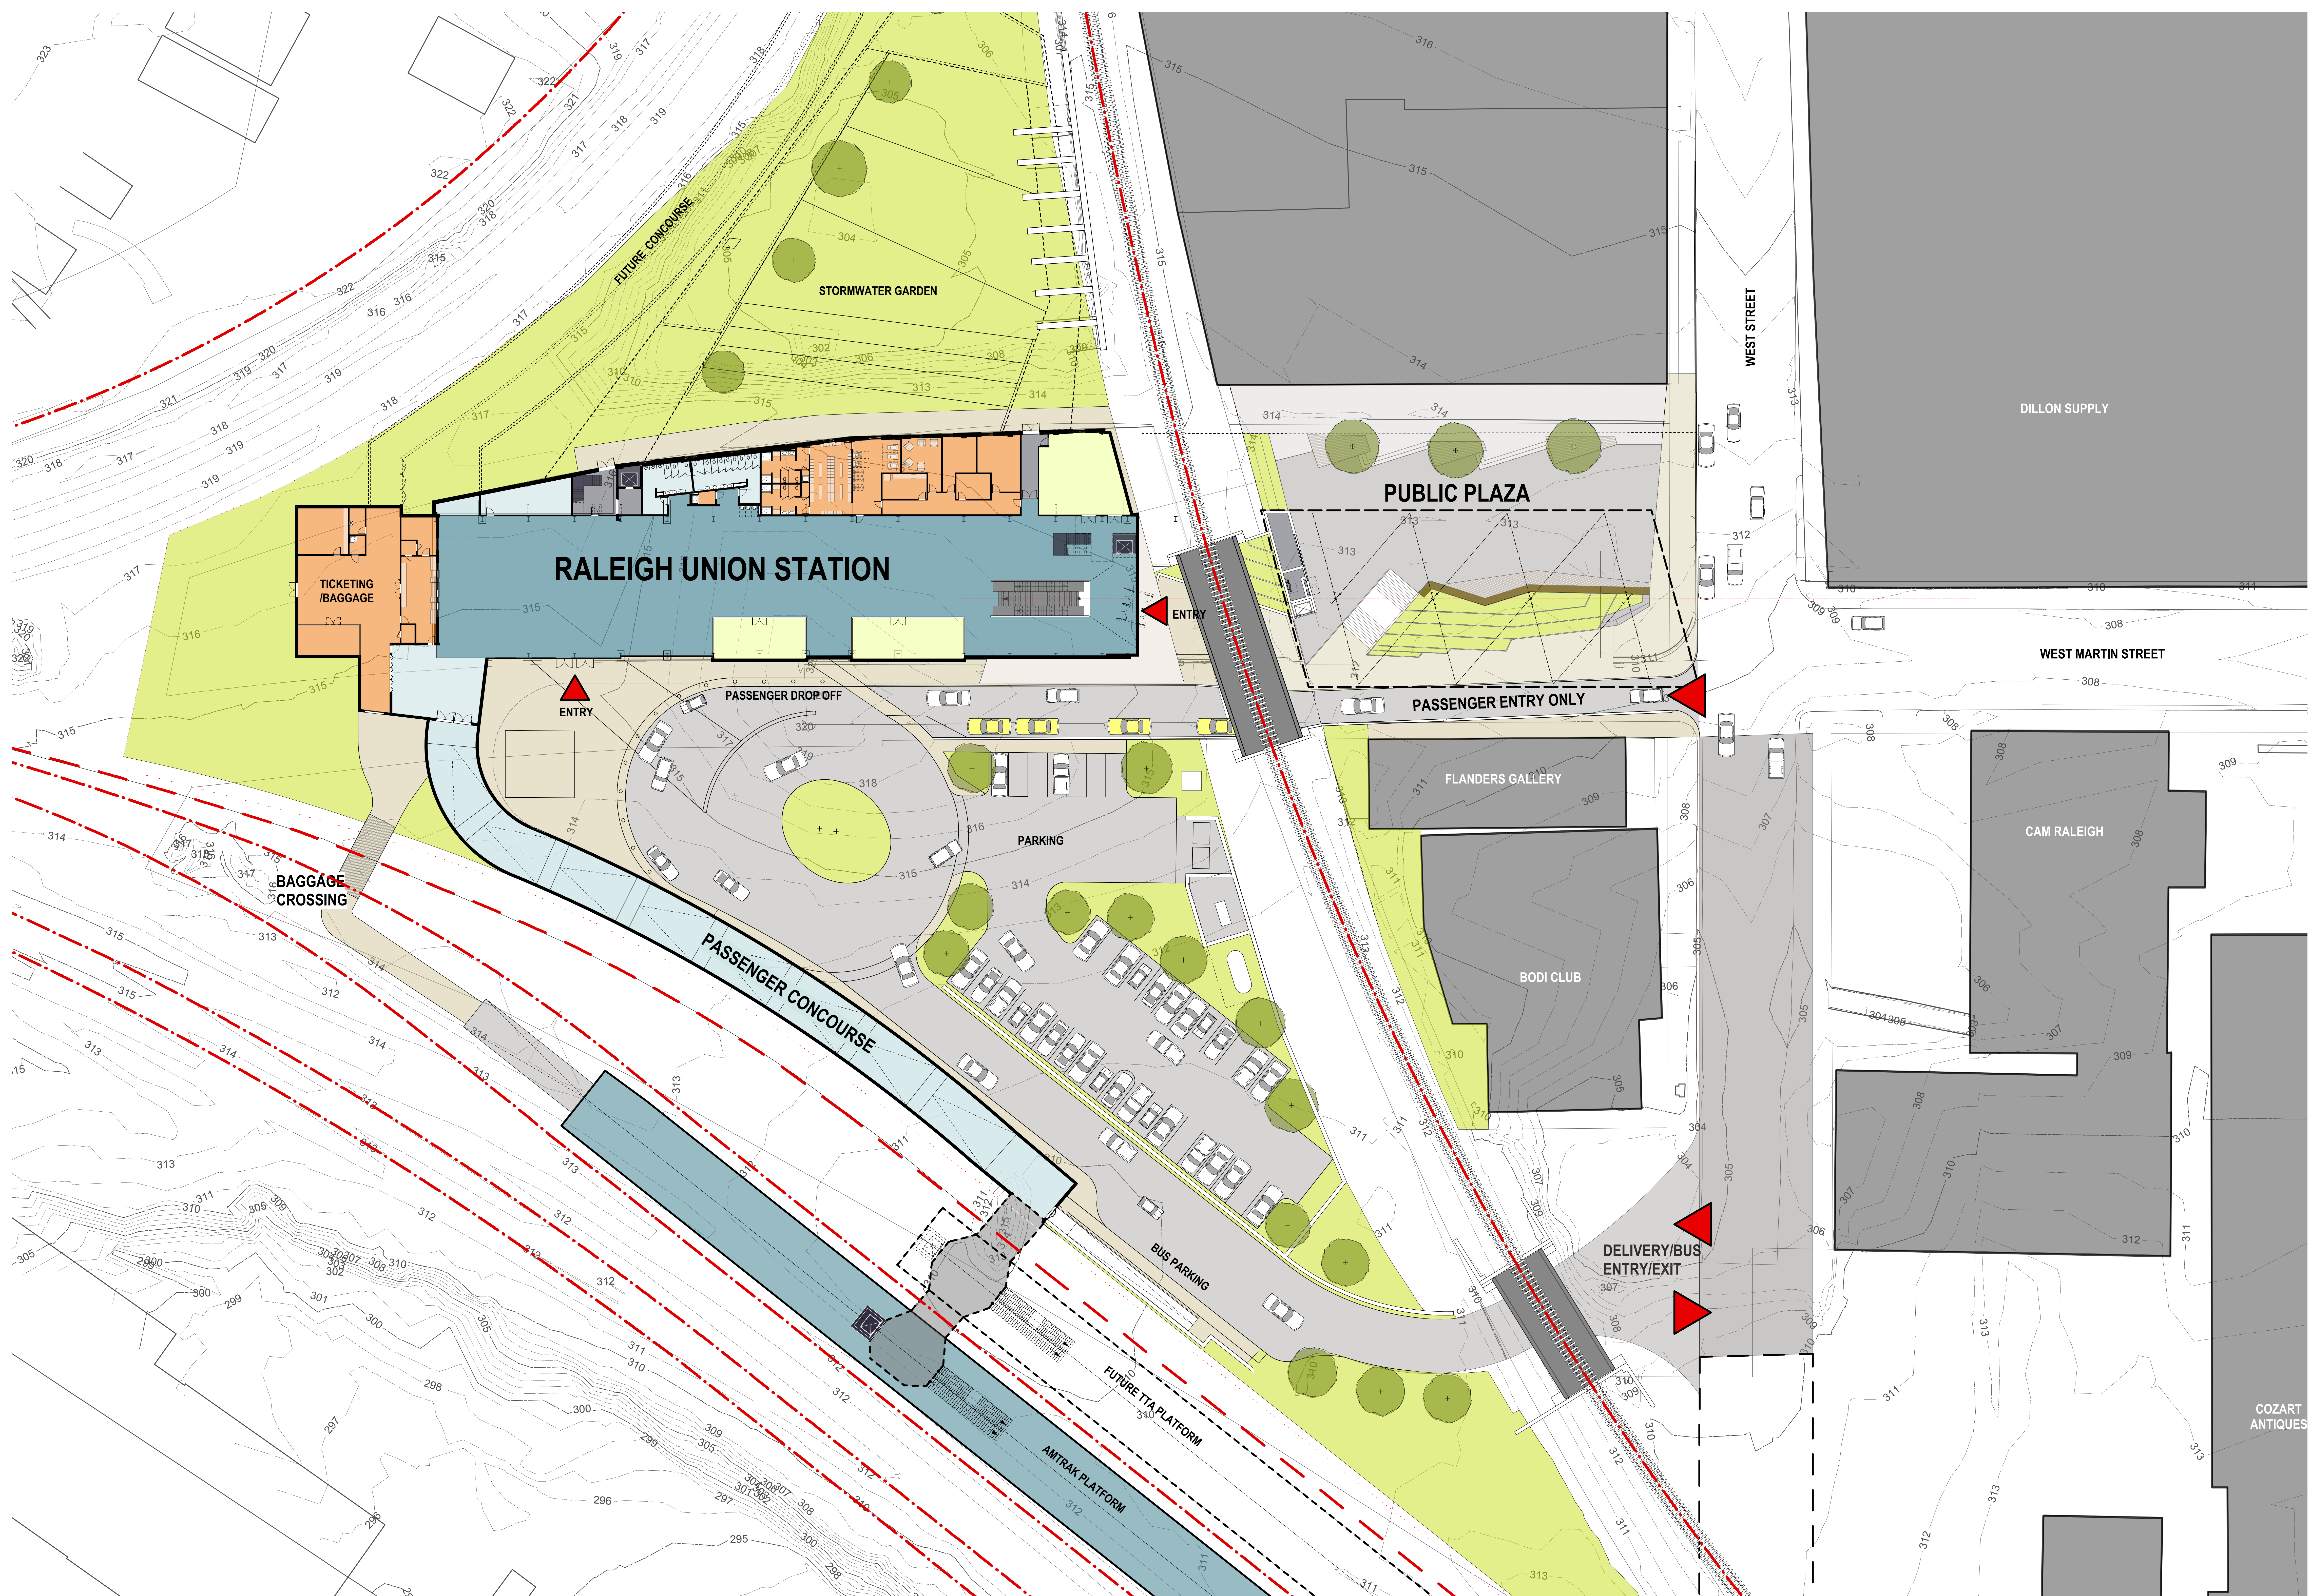

CLEARSCAPES
 311-200 W. Martin Street
 Raleigh, NC 27601
 919.821.2775
 www.clearscapes.com

STV / RALPH WHITEHEAD
 1000 W. Morehead Street, Ste 200
 Charlotte, NC 28226
 704.372.1885
 www.stvinc.com

URBAN DESIGN ASSOCIATES
 707 Green Street
 Durham, NC 27701
 412.263.5200
 www.urbandesignassociates.com

LAPPAS & HAVENER
 215 Morris Street, Suite 150
 Pittsburgh, PA 15219
 412.263.5200
 www.lhpa-nc.com

MULKEY ENGINEERS
 6750 Tryon Road
 Cary, NC 27518
 919.836.4800
 www.mulkeyinc.com

LYSAGHT & ASSOCIATES
 120 St. Mary's Street
 Raleigh, NC 27605
 919.840.0495
 www.lysaghtassociates.com

SIGMA ENGINEERED SOLUTIONS
 2100 Gateway Centre Blvd
 Morrisville, NC 27560
 919.840.9300
 www.sigmas.com

APTUS MANAGEMENT
 109 Amber Court
 Carrboro, NC 27510
 919.522.7289
 www.apthus.com

BRIDGEPOINT CONSTRUCTION SERVICES
 501 Washington Street
 Raleigh, NC 27601
 919.530.8000
 www.bridgepointcs.com



A1 CONSULTING
 117 International Drive
 Morrisville, NC 27560
 919.469.4800
 www.a1cons.com

SCHEMATIC
 SITE PLAN

510 W. MARTIN STREET
 RALEIGH, NC
 27601

DATE: 20130612
 DRAWN: JDC
 CHECKED: JDC
 FILENAME: PROJECT NO. 2012-0200
 PRINTING:

01

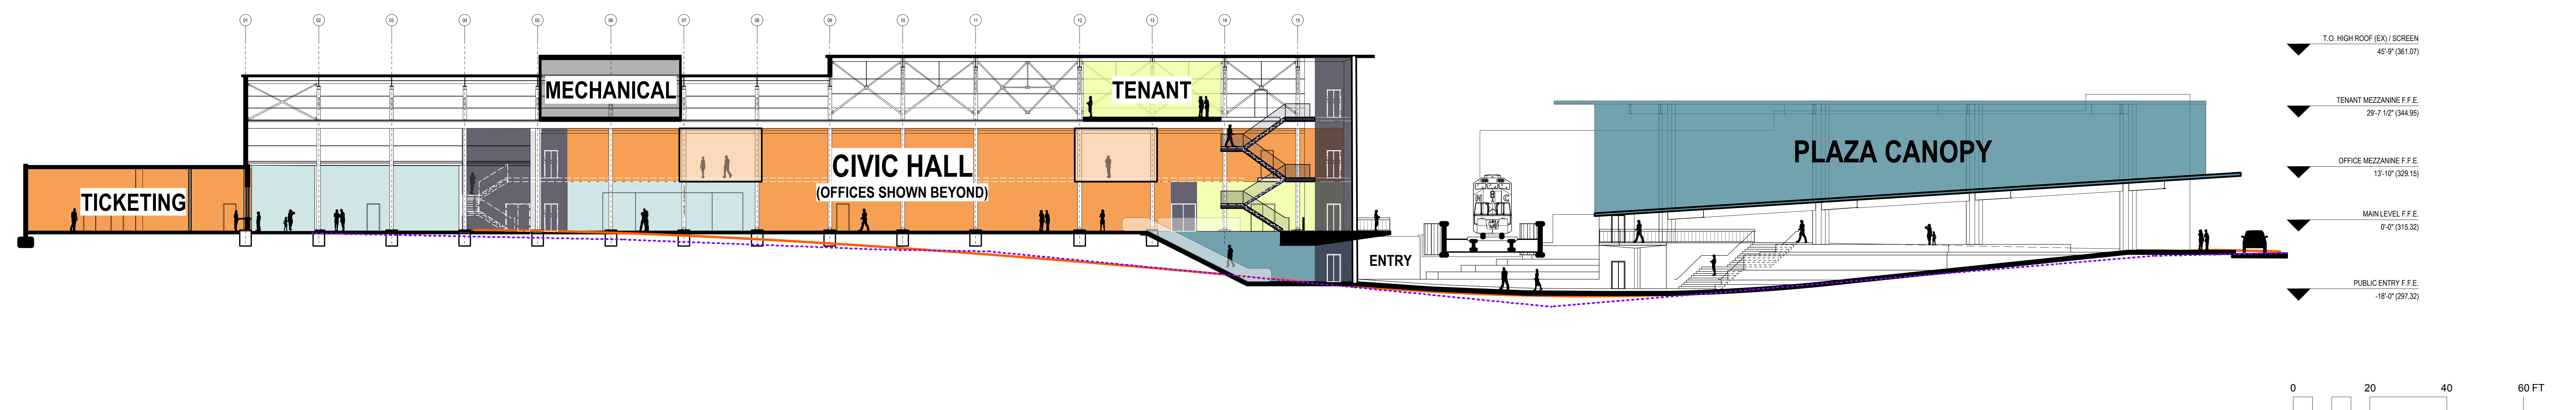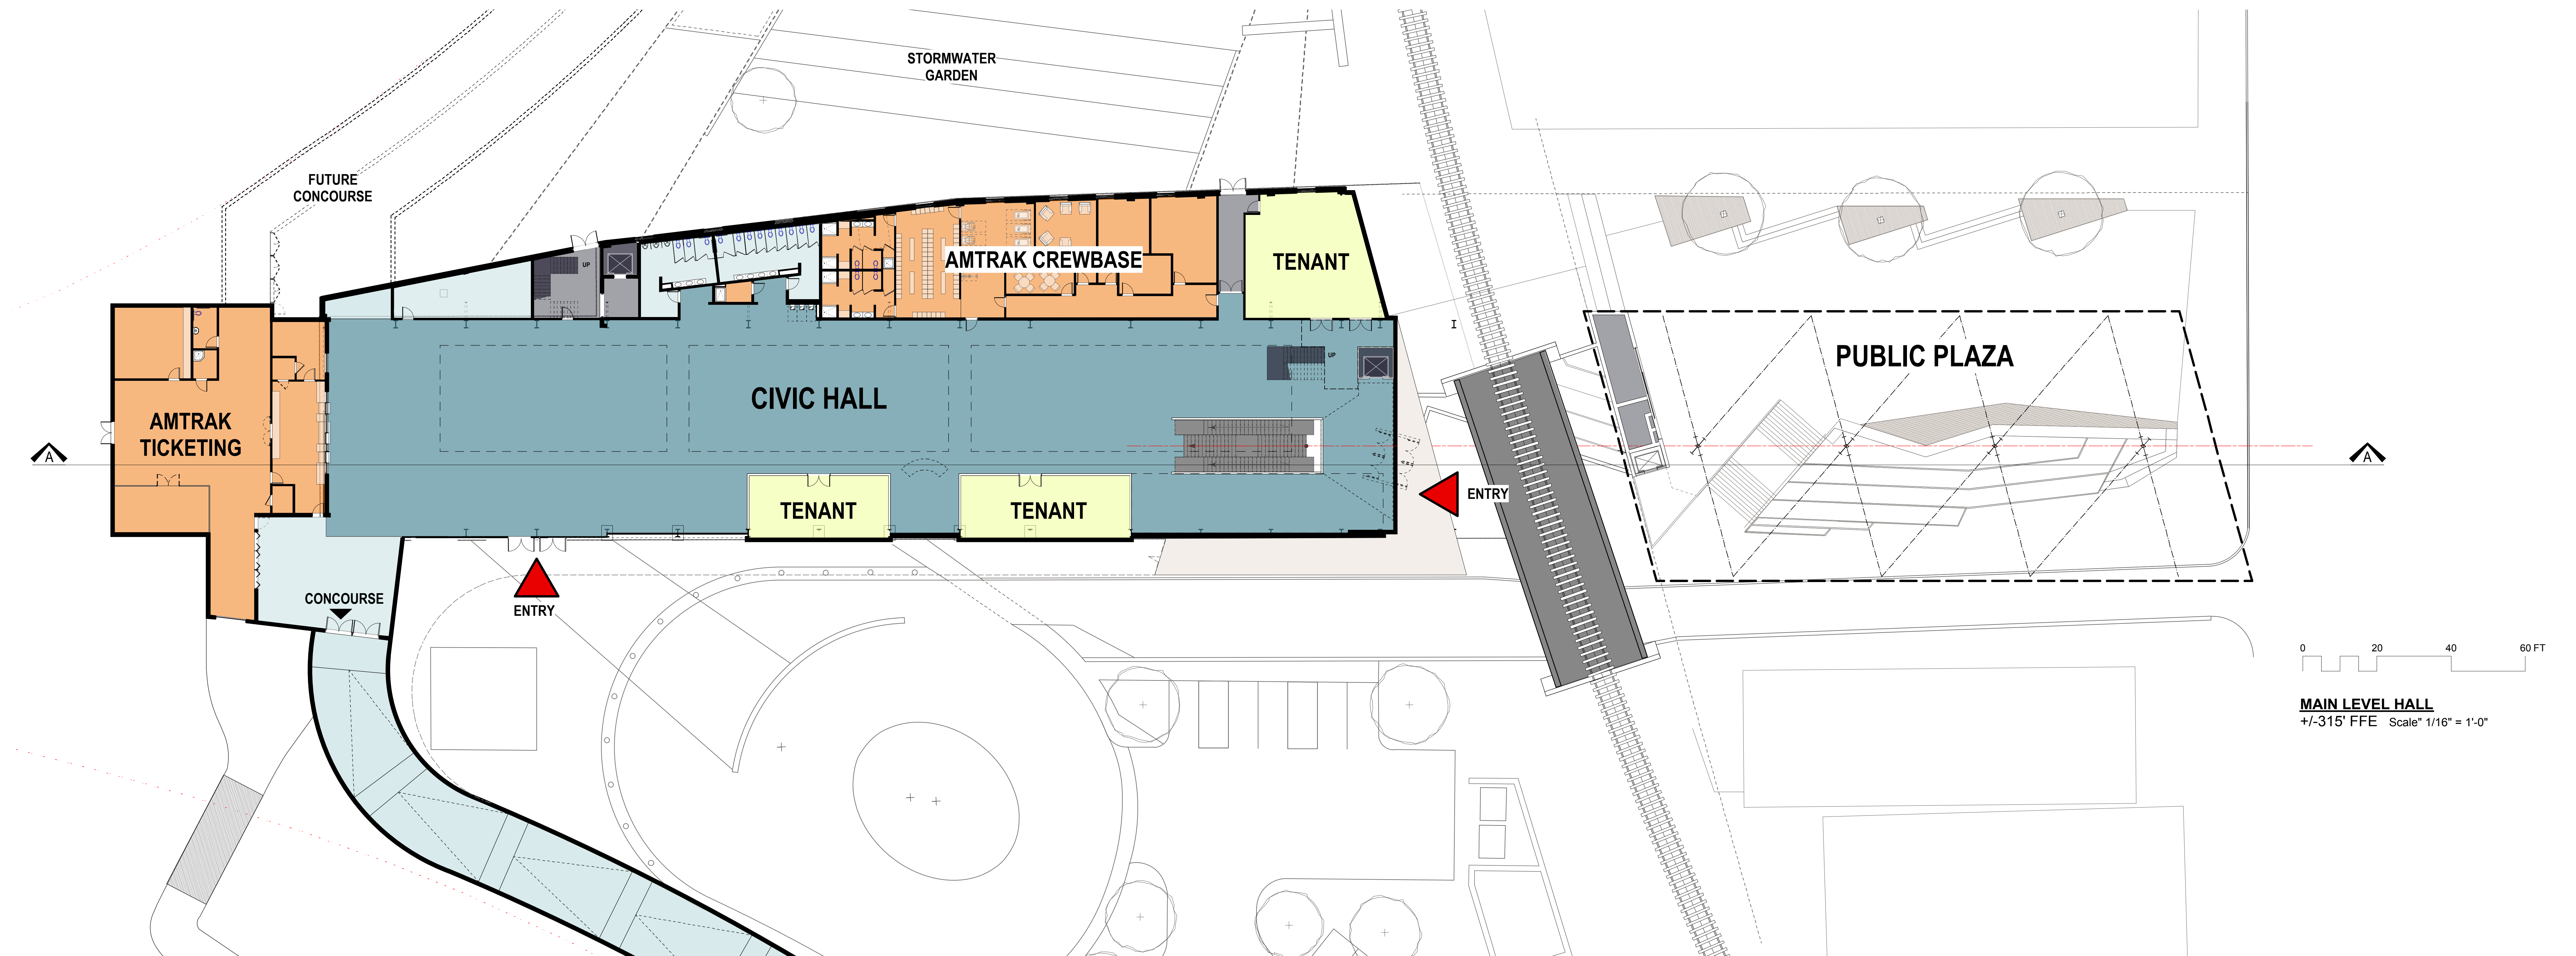

NORTH CAROLINA DEPARTMENT OF TRANSPORTATION
RAIL DIVISION



CLEARSCAPES
311-200 W. Martin Street
Raleigh, NC 27601
919.821.2775
www.clearscapes.com

STV / RALPH WHITEHEAD
1000 W. Morehead Street, Ste 200
Charlotte, NC 28208
704.372.1885
www.stvinc.com

URBAN DESIGN ASSOCIATES
707 Grant Street
Pittsburgh, PA 15219
412.263.5200
www.urbandesignassociates.com

LAPPAS & HAVENER
215 Morris Street, Suite 150
Durham, NC 27701
919.19.1199
www.ltpa-nc.com

MULKEY ENGINEERS
6750 Tryon Road
Cary, NC 27518
919.836.4800
www.mulkeyinc.com

LYSAGHT & ASSOCIATES
120 St. Mary's Street
Raleigh, NC 27605
919.840.0495
www.lysaghtassociates.com

SIGMA ENGINEERED SOLUTIONS
2100 Gateway Centre Blvd
Morrisville, NC 27560
919.840.9300
www.sigmas.com

APTUS MANAGEMENT
109 Amber Court
Carrboro, NC 27510
919.522.7289
www.apthus.com

BRIDGEPOINT CONSTRUCTION SERVICES
501 Washington Street
Durham, NC 27701
919.530.8000
www.bridgepointcs.com

A1 CONSULTING
117 International Drive
Morrisville, NC 27560
919.469.4800
www.a1cons.com

PROJECT NO.

**CONCEPTUAL
FLOOR PLANS & BUILDING SECTION**

PROJECT NAME

510 W. MARTIN STREET
RALEIGH, NC
27601

DATE: 2013/01/2
DRAWN: JZC
CHECKED: JZC
FILENAME:
PROJECT NO: 2012-020
PRINTING:

SHEET NO.

02

RALEIGH UNION STATION